


MONTANA FISH, WILDLIFE & PARKS PICTOGRAPH STATE PARK HOST SITE IMPROVEMENTS


YELLOWSTONE COUNTY, MONTANA

FWP #7136302

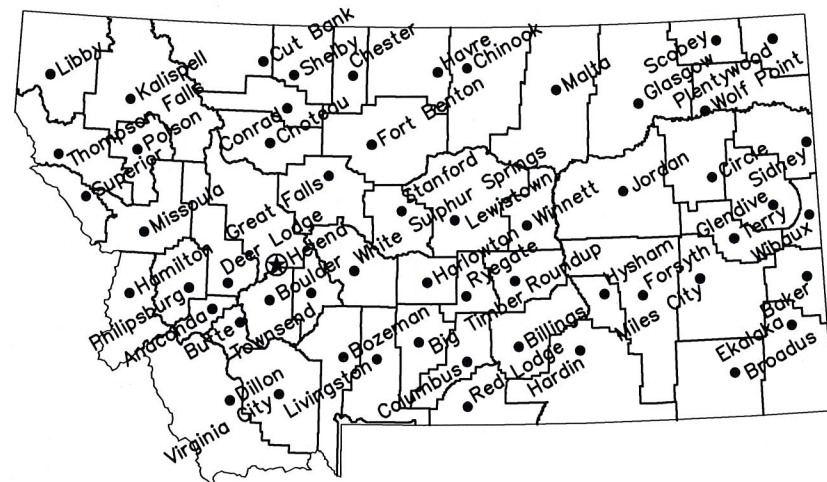

Location Map

No Scale

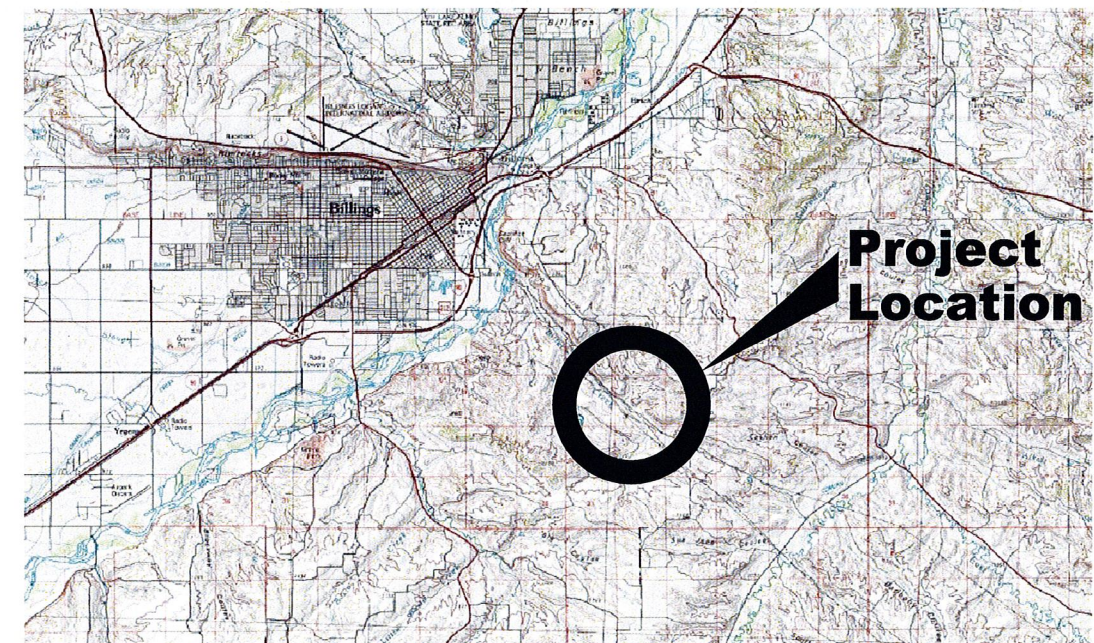

Vicinity Map

No Scale

North




MONTANA FISH, WILDLIFE AND PARKS
DESIGN AND CONSTRUCTION BUREAU

MAILING ADDRESS: PO BOX 200701
HELENA, MT 59620-0701
TEL 406.841.4000
FAX 406.841.4004
fwpp.mt.gov/Doing Business/Design&Construction

DRAWING INDEX

- 1 COVER SHEET
- 2 OVERALL SITE PLAN
- 3 DETAILS SHEET
- 4 SHED DETAILS SHEET

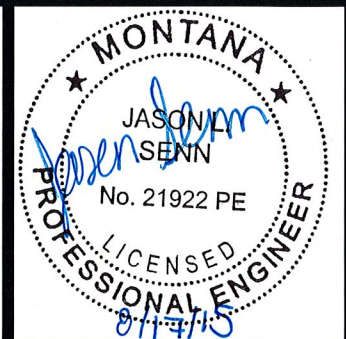

J. Senn 8/11/15
DRAWN BY: DATE:
M. McNeamey 8/12/15
CHECKED BY: DATE:

APPROVED BY: DATE:
APPROVED BY: DATE:

APPROVED BY: DATE:
APPROVED BY: DATE:



**Montana Fish,
Wildlife & Parks**


TITLE SHEET
PICTOGRAPH CAVE STATE PARK

SHEET: 1
of 4

CONSTRUCTION NOTES:

1. ALL STRUCTURES AND SITE IMPROVEMENTS MUST BE INSTALLED ON IMPORTED FILL MATERIAL. DUE TO THE LARGE NUMBER OF HISTORIC ARTIFACTS FOUND IN THE AREA, THE REMOVAL OF NATIVE MATERIAL IS PROHIBITED.
2. ANY UTILITIES DEPICTED ON THESE PLANS ARE IN ACCORDANCE WITH THEIR ACHIEVED "QUALITY LEVELS" AS DEFINED IN THE AMERICAN SOCIETY OF CIVIL ENGINEER'S DOCUMENT ASCE 38, "STANDARD FOR THE COLLECTION AND DEPICTION OF EXISTING SUBSURFACE UTILITY DATA."
3. ALL WORK TO BE COMPLETED IN ACCORDANCE WITH MPW 6TH ADDITION.
4. OWNER WILL ESTABLISH INITIAL SURVEY CONTROL AND ALIGNMENT GRADE STAKES. SEE TECHNICAL SPECIFICATION 01050, FIELD ENGINEERING FOR ADDITIONAL CONTRACTOR SURVEYING REQUIREMENTS.
5. CONTRACTOR SHALL DISPOSE OF ALL EXISTING SERVICES (WATER HYDRANTS, SEWER CONNECTION, ELECTRICAL BOXES, ETC.) OFFSITE.

Point Table				
Point #	Elevation	Northing	Easting	Description
1	1000.00	10000.00	5000.00	CP1
2	992.13	9863.04	5043.83	CP2

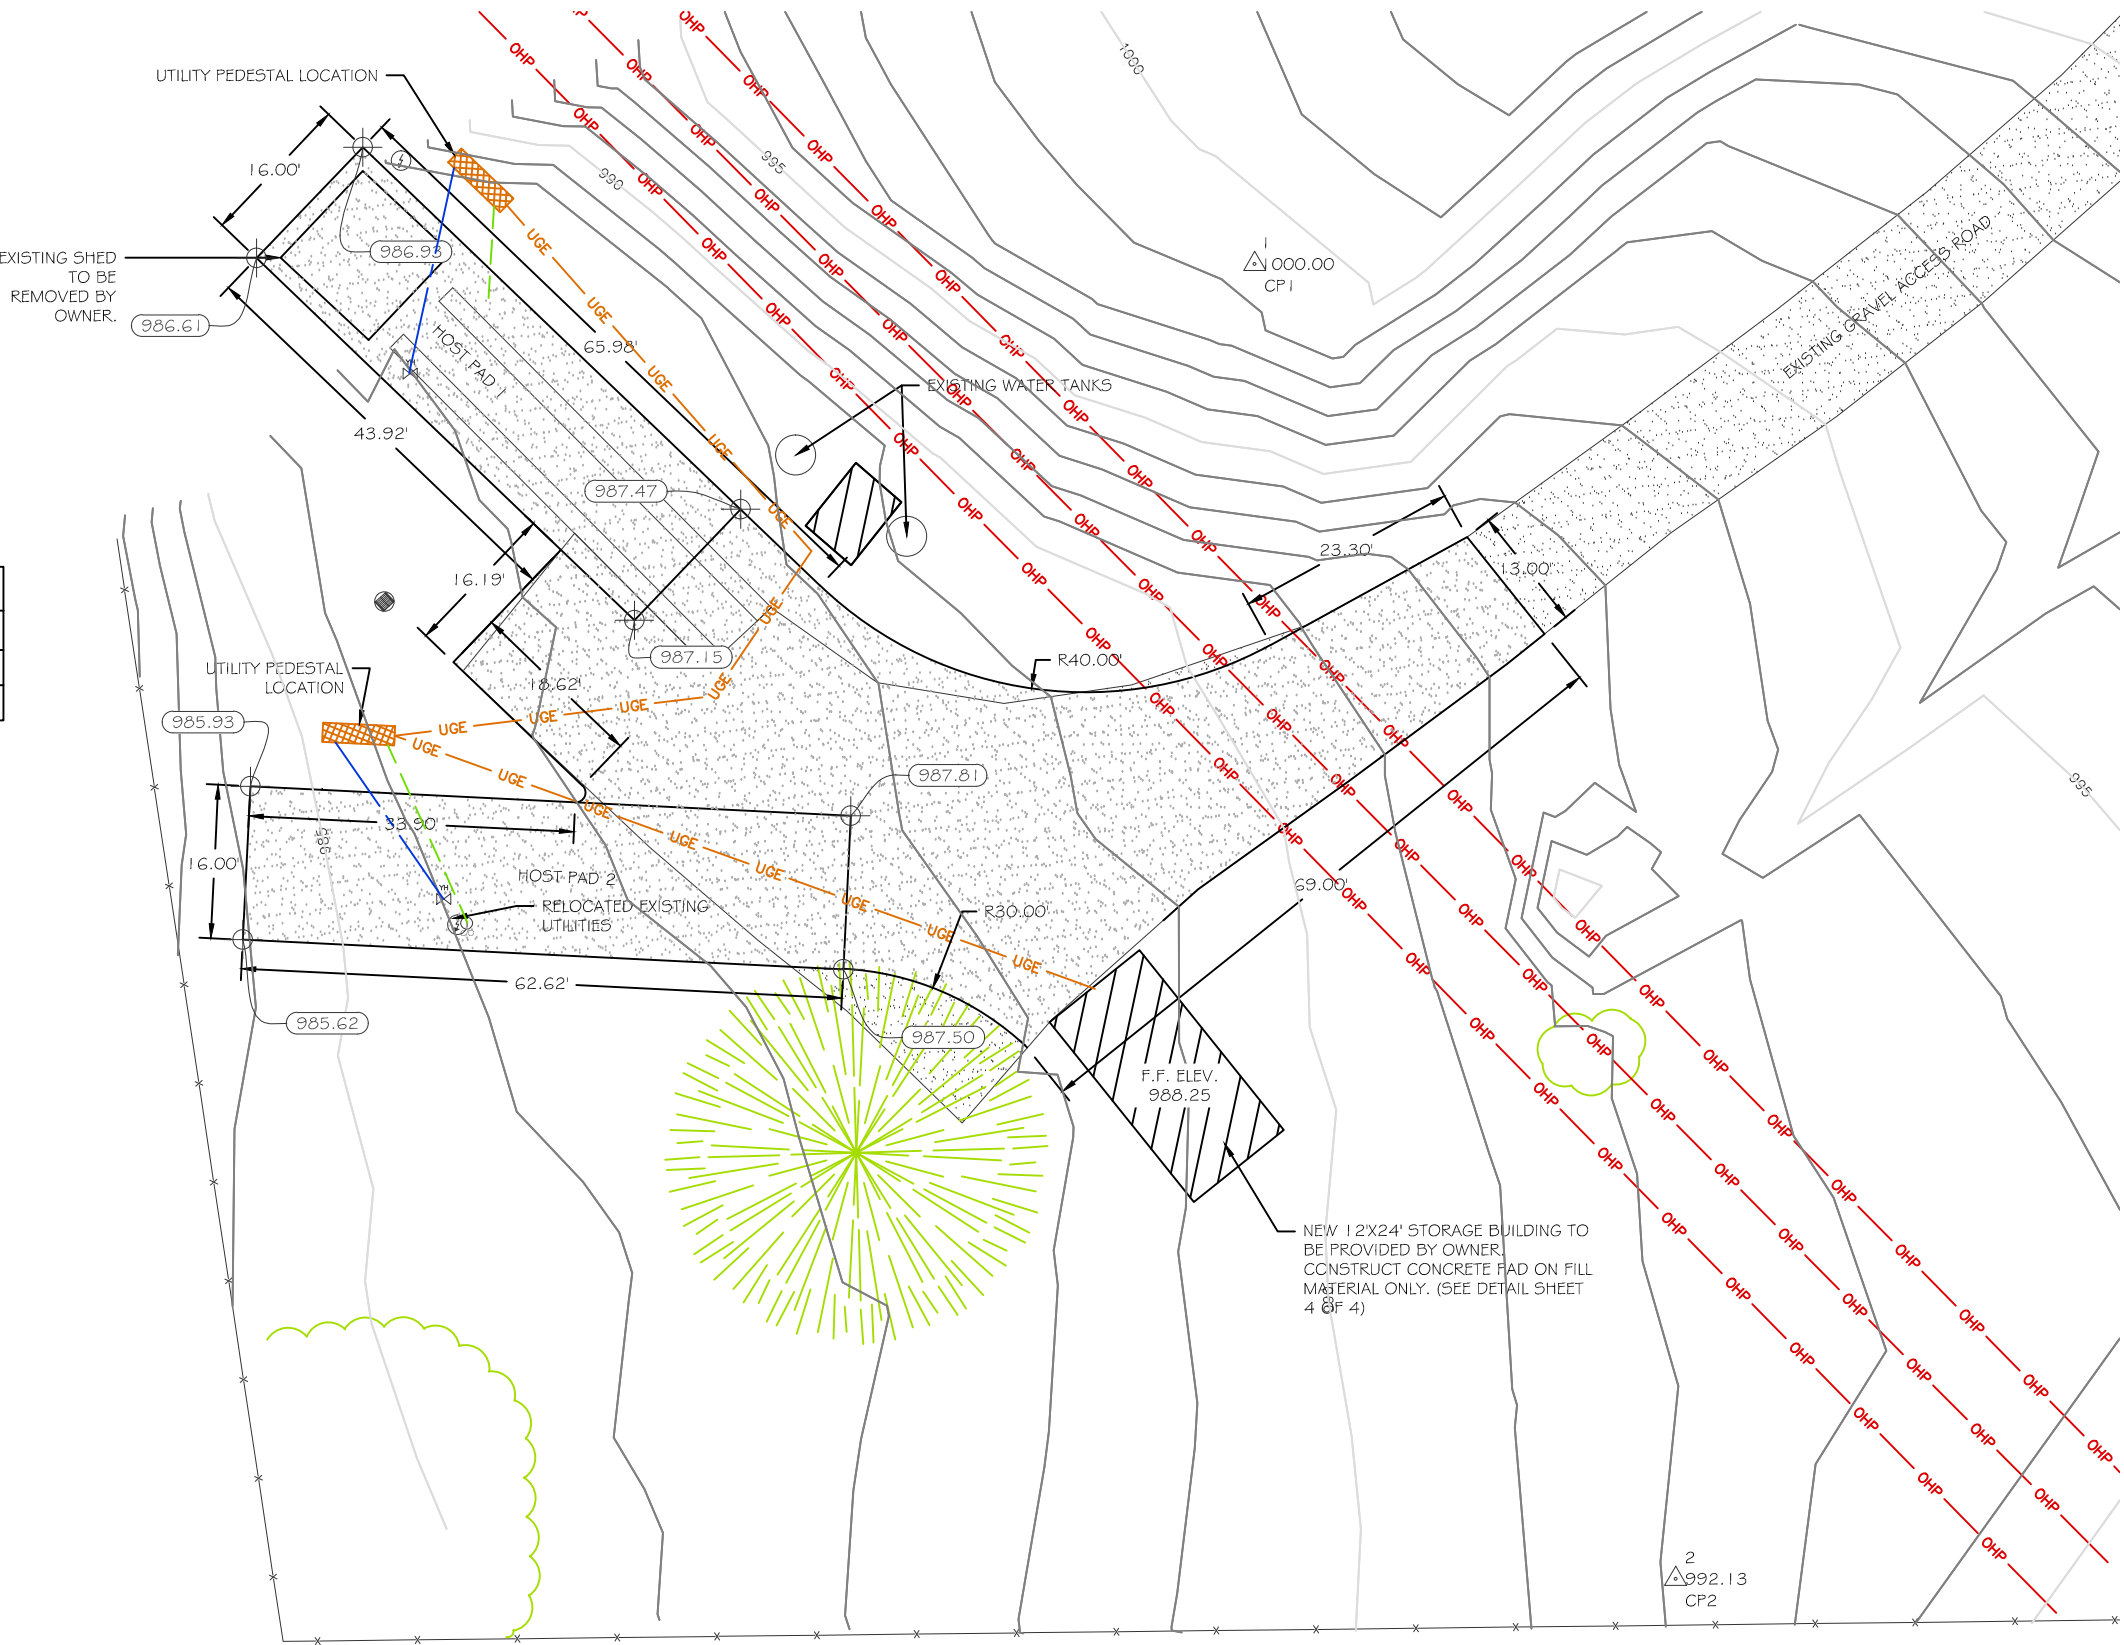

J. Senn	8/11/15
DRAWN BY:	DATE:
M. McNearney	8/12/15
CHECKED BY:	DATE:

REVISED BY:	DATE:
APPROVED BY:	DATE:

APPROVED BY:	DATE:
APPROVED BY:	DATE:



Montana Fish,
Wildlife & Parks


128

OVERALL SITE PLAN



PICTOGRAPH CAVE STATE PARK

SHEET: 2 of 4


TYPICAL SECTION NO. 1
0+00 to 2+30
(Not to Scale)

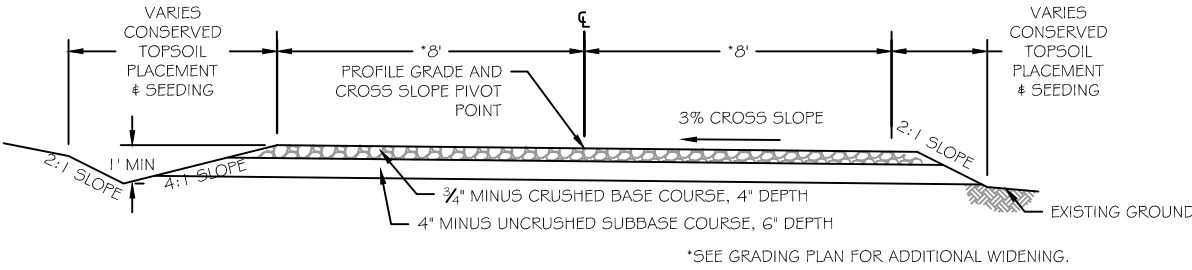


TYPICAL HOST PAD SECTION

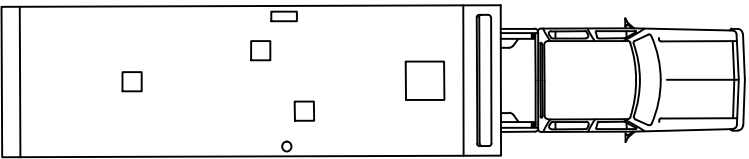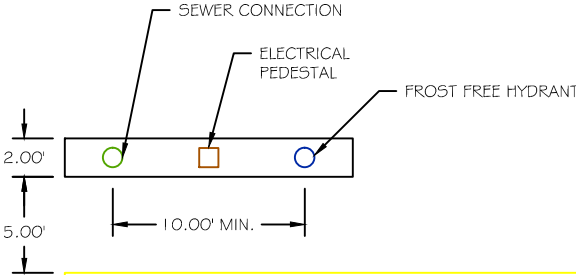


TYPICAL HOST PAD UTILITY DETAIL

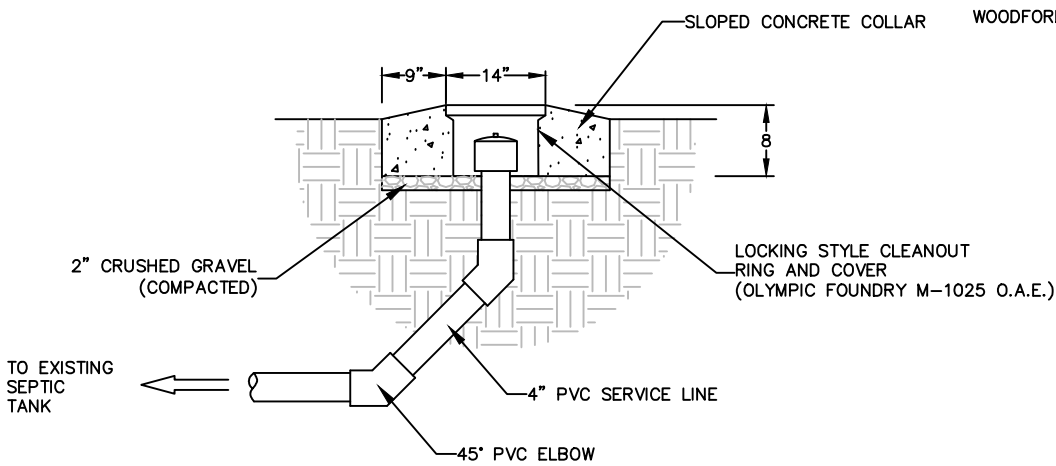

SEWER RECEPTOR
Not To Scale

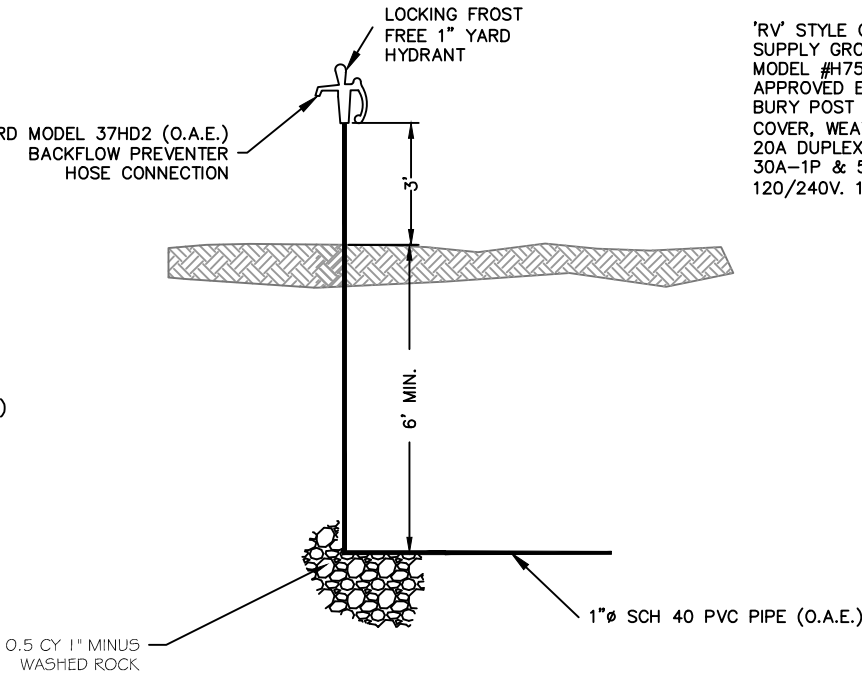

YARD HYDRANT
Not To Scale

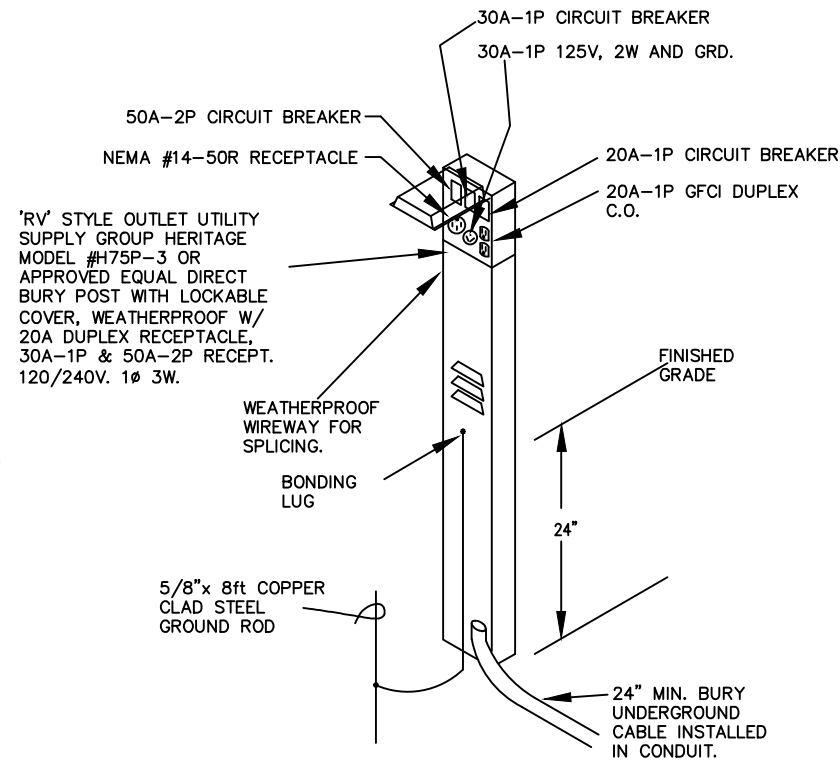

*ALL EQUIPMENT, FEEDERS, ETC. FOR
"RV" OUTLETS SHALL COMPLY WITH
N.E.C. ART. 551.

ELECTRICAL PEDESTAL
Not To Scale

J. Senn 8/11/15
DRAWN BY: DATE:
M. McNearney 8/12/15
CHECKED BY: DATE:

REVISED BY: DATE:
APPROVED BY: DATE:

APPROVED BY: DATE:
APPROVED BY: DATE:




Montana Fish & Wildlife
Parks


129

DETAILS
PICTOGRAPH CAVE STATE PARK


SHEET: 3 of 4

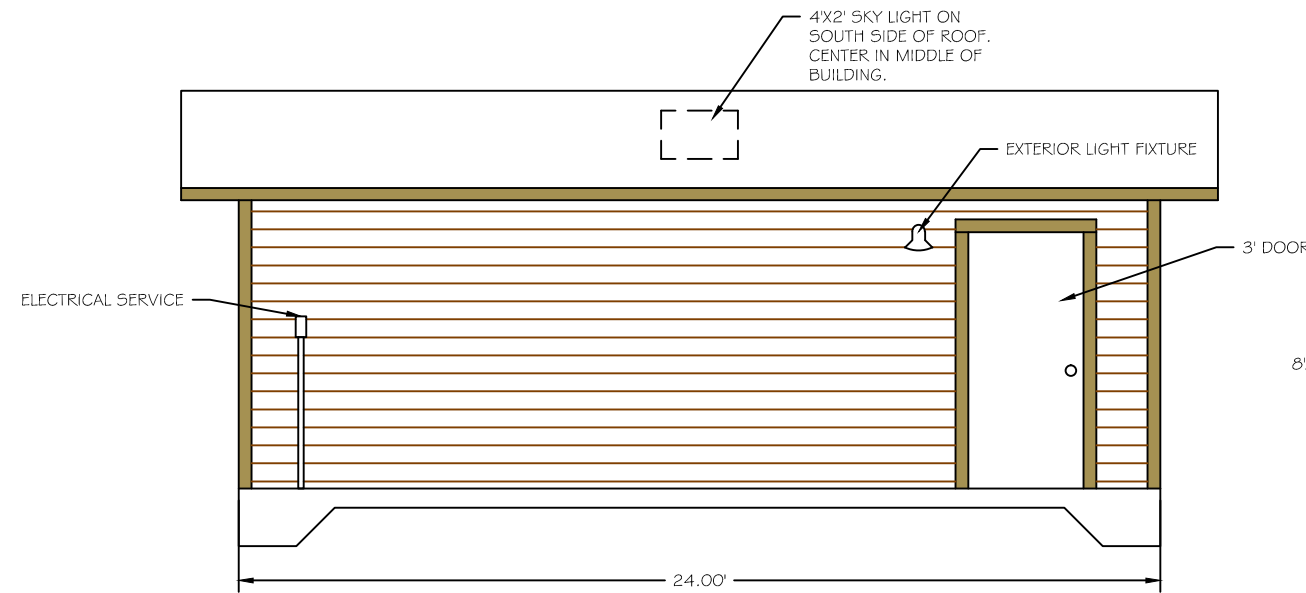


NORTH ELEVATION VIEW

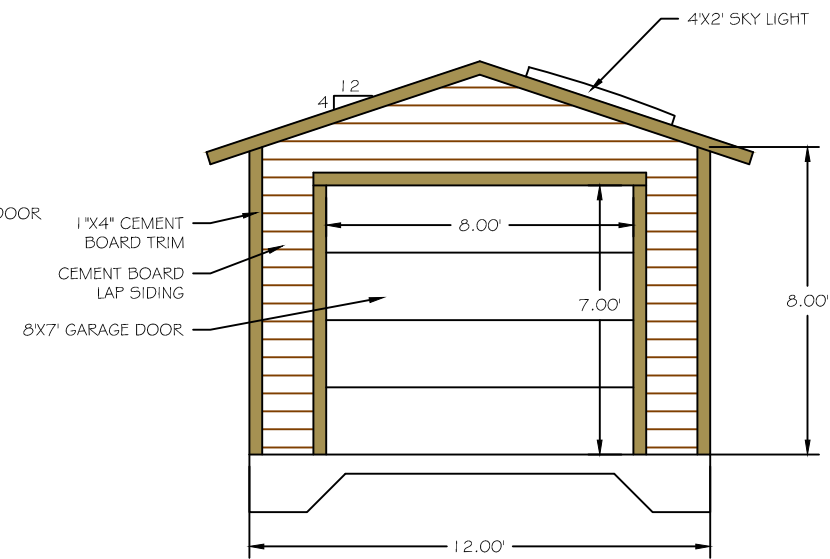

WEST ELEVATION VIEW

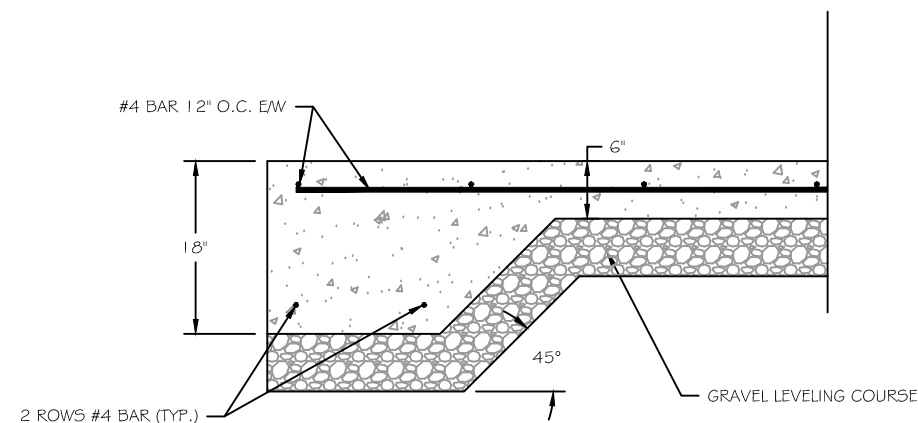

THICKENED EDGE SLAB DETAIL

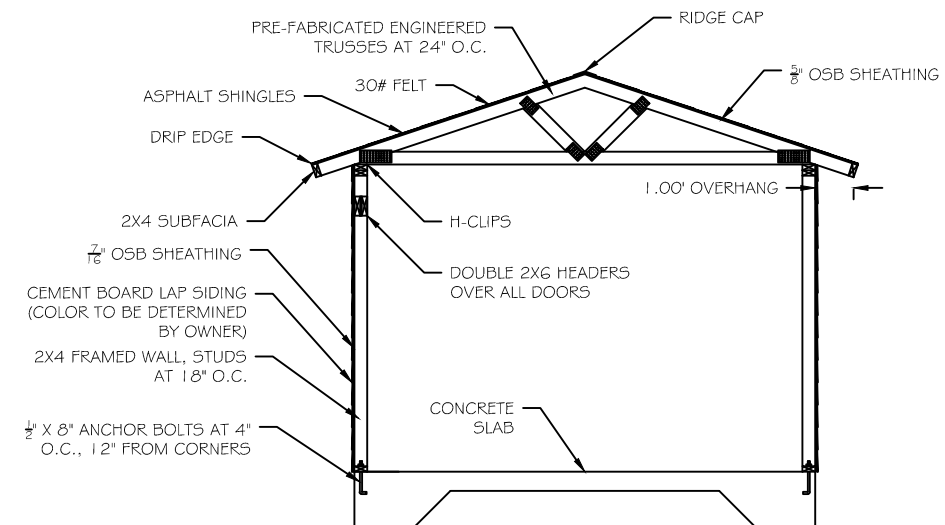

SECTION VIEW

J. Senn	8/11/15
DRAWN BY:	DATE:
M. McNearney	8/12/15
CHECKED BY:	DATE:

REVISED BY:	DATE:
APPROVED BY:	DATE:

APPROVED BY:	DATE:
APPROVED BY:	DATE:



**Montana Fish
Wildlife & Parks**

130

SHED DETAILS

PICTOGRAPH CAVE STATE PARK

SHEET: 4
of
4